


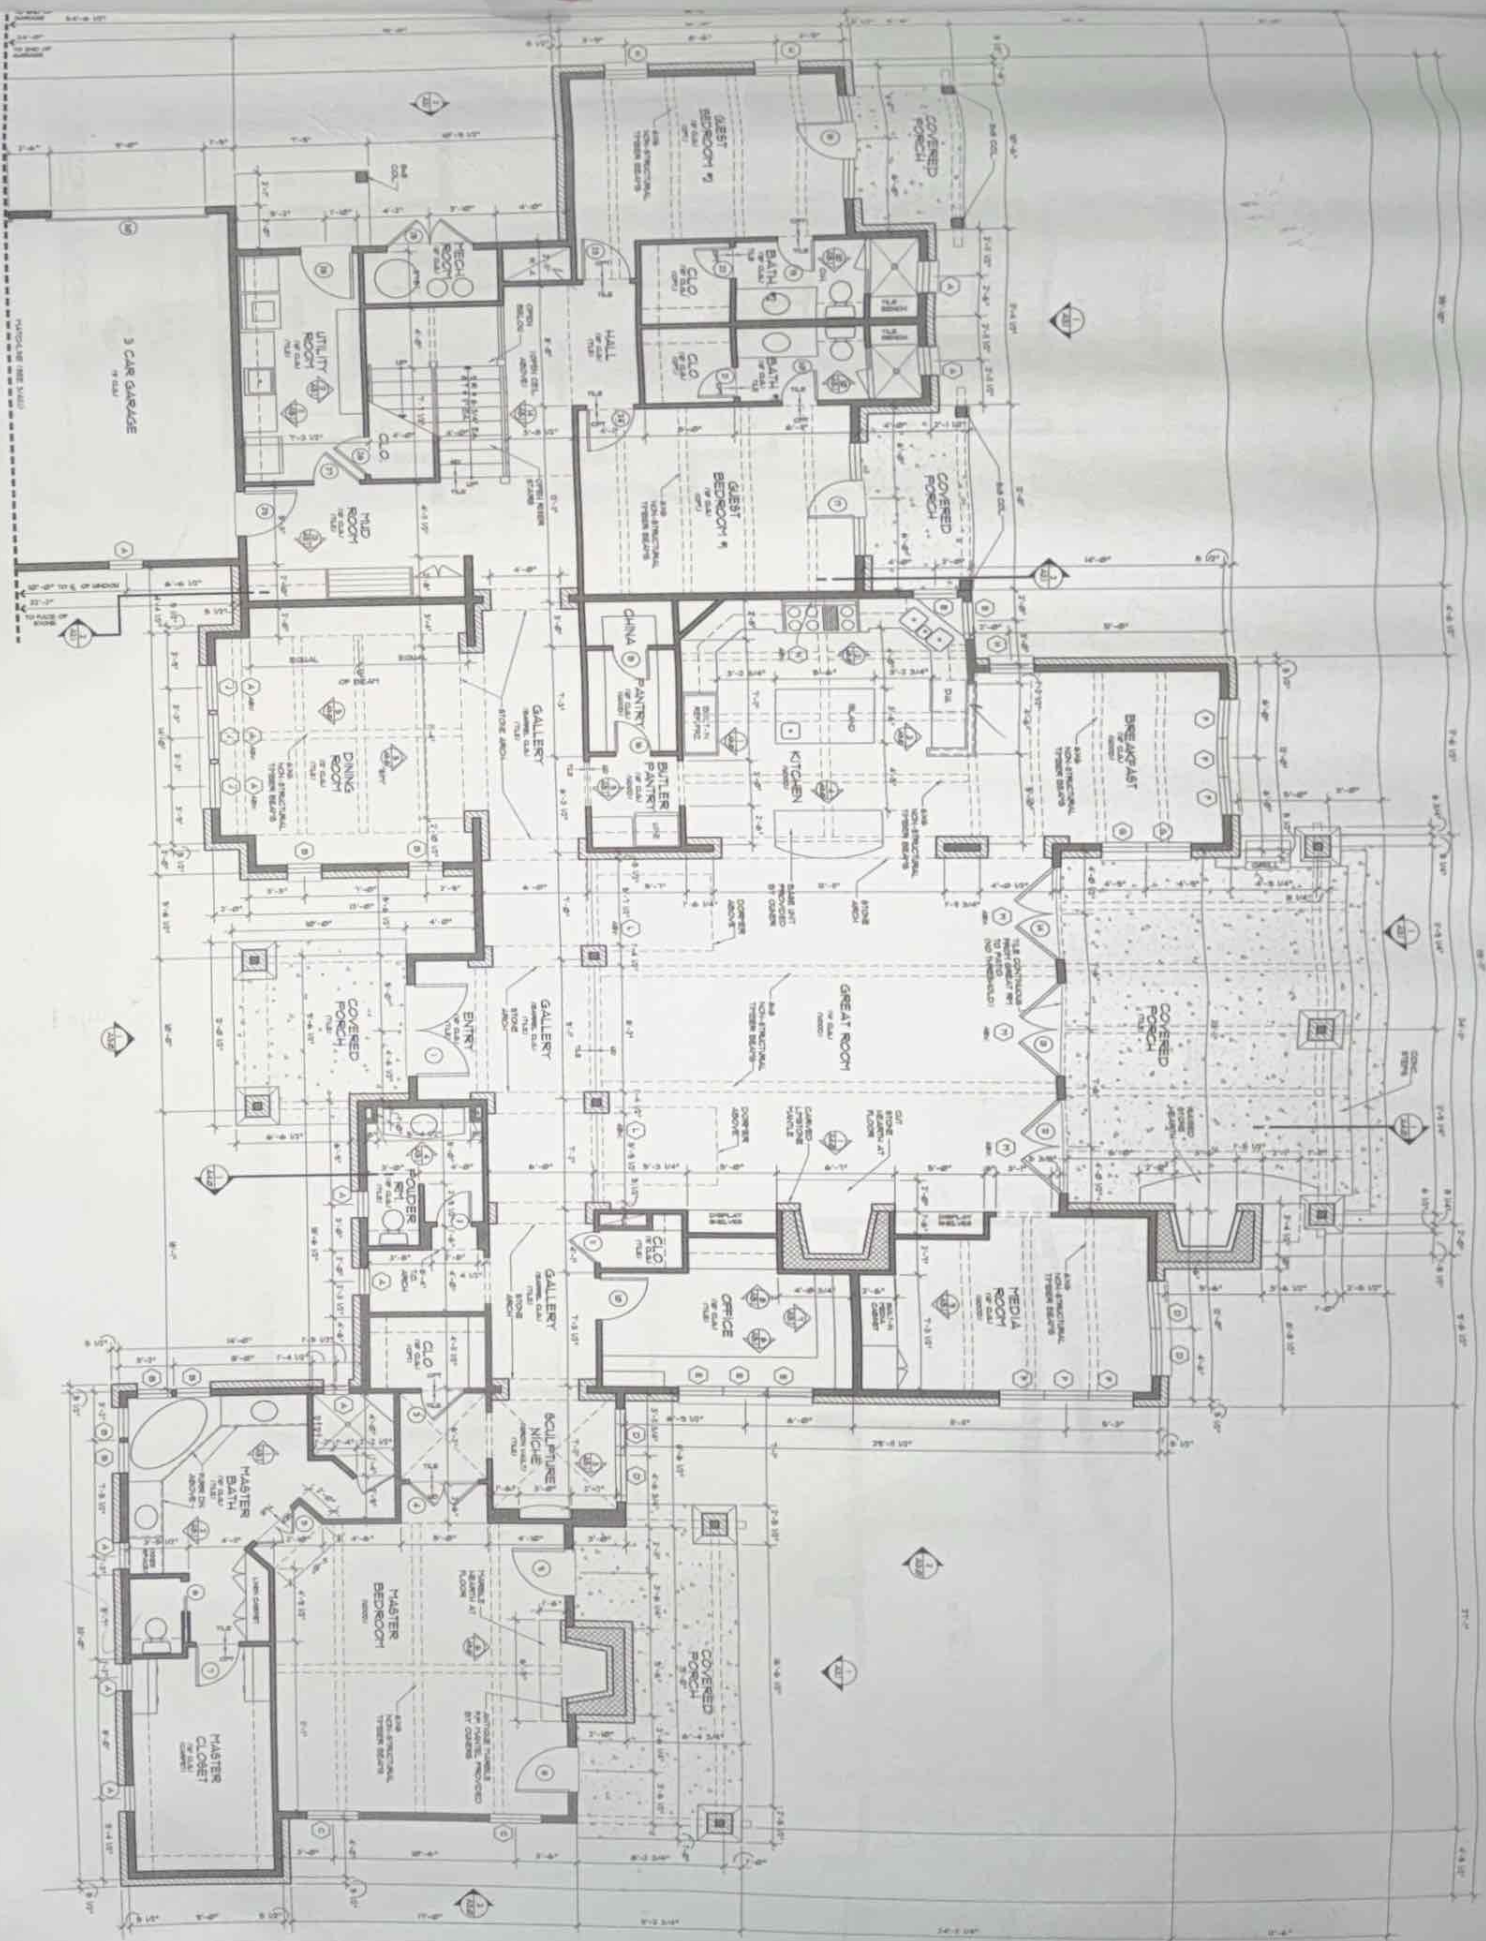

1 FLOOR PLAN  
SCALE: 1/4" = 1'-0"



A2.1

Sheet No.  
FLOOR PLAN  
DATE: 8/20/07  
DRAWN BY: [Name]  
CHECKED BY: [Name]

**harmontaylor**  
architects  
414 W. Jefferson • Knoxville, Texas • 76228 • (337) 895-4310

THESE DRAWINGS ARE THE PROPERTY OF HARMONTAYLOR ARCHITECTS AND ARE NOT TO BE REPRODUCED OR TRANSMITTED IN ANY FORM OR BY ANY MEANS, WITHOUT WRITTEN PERMISSION FROM THE ARCHITECT.

**Harrell Residence**  
Lot 8 Harrell





